


1st FLOOR RESTAURANT

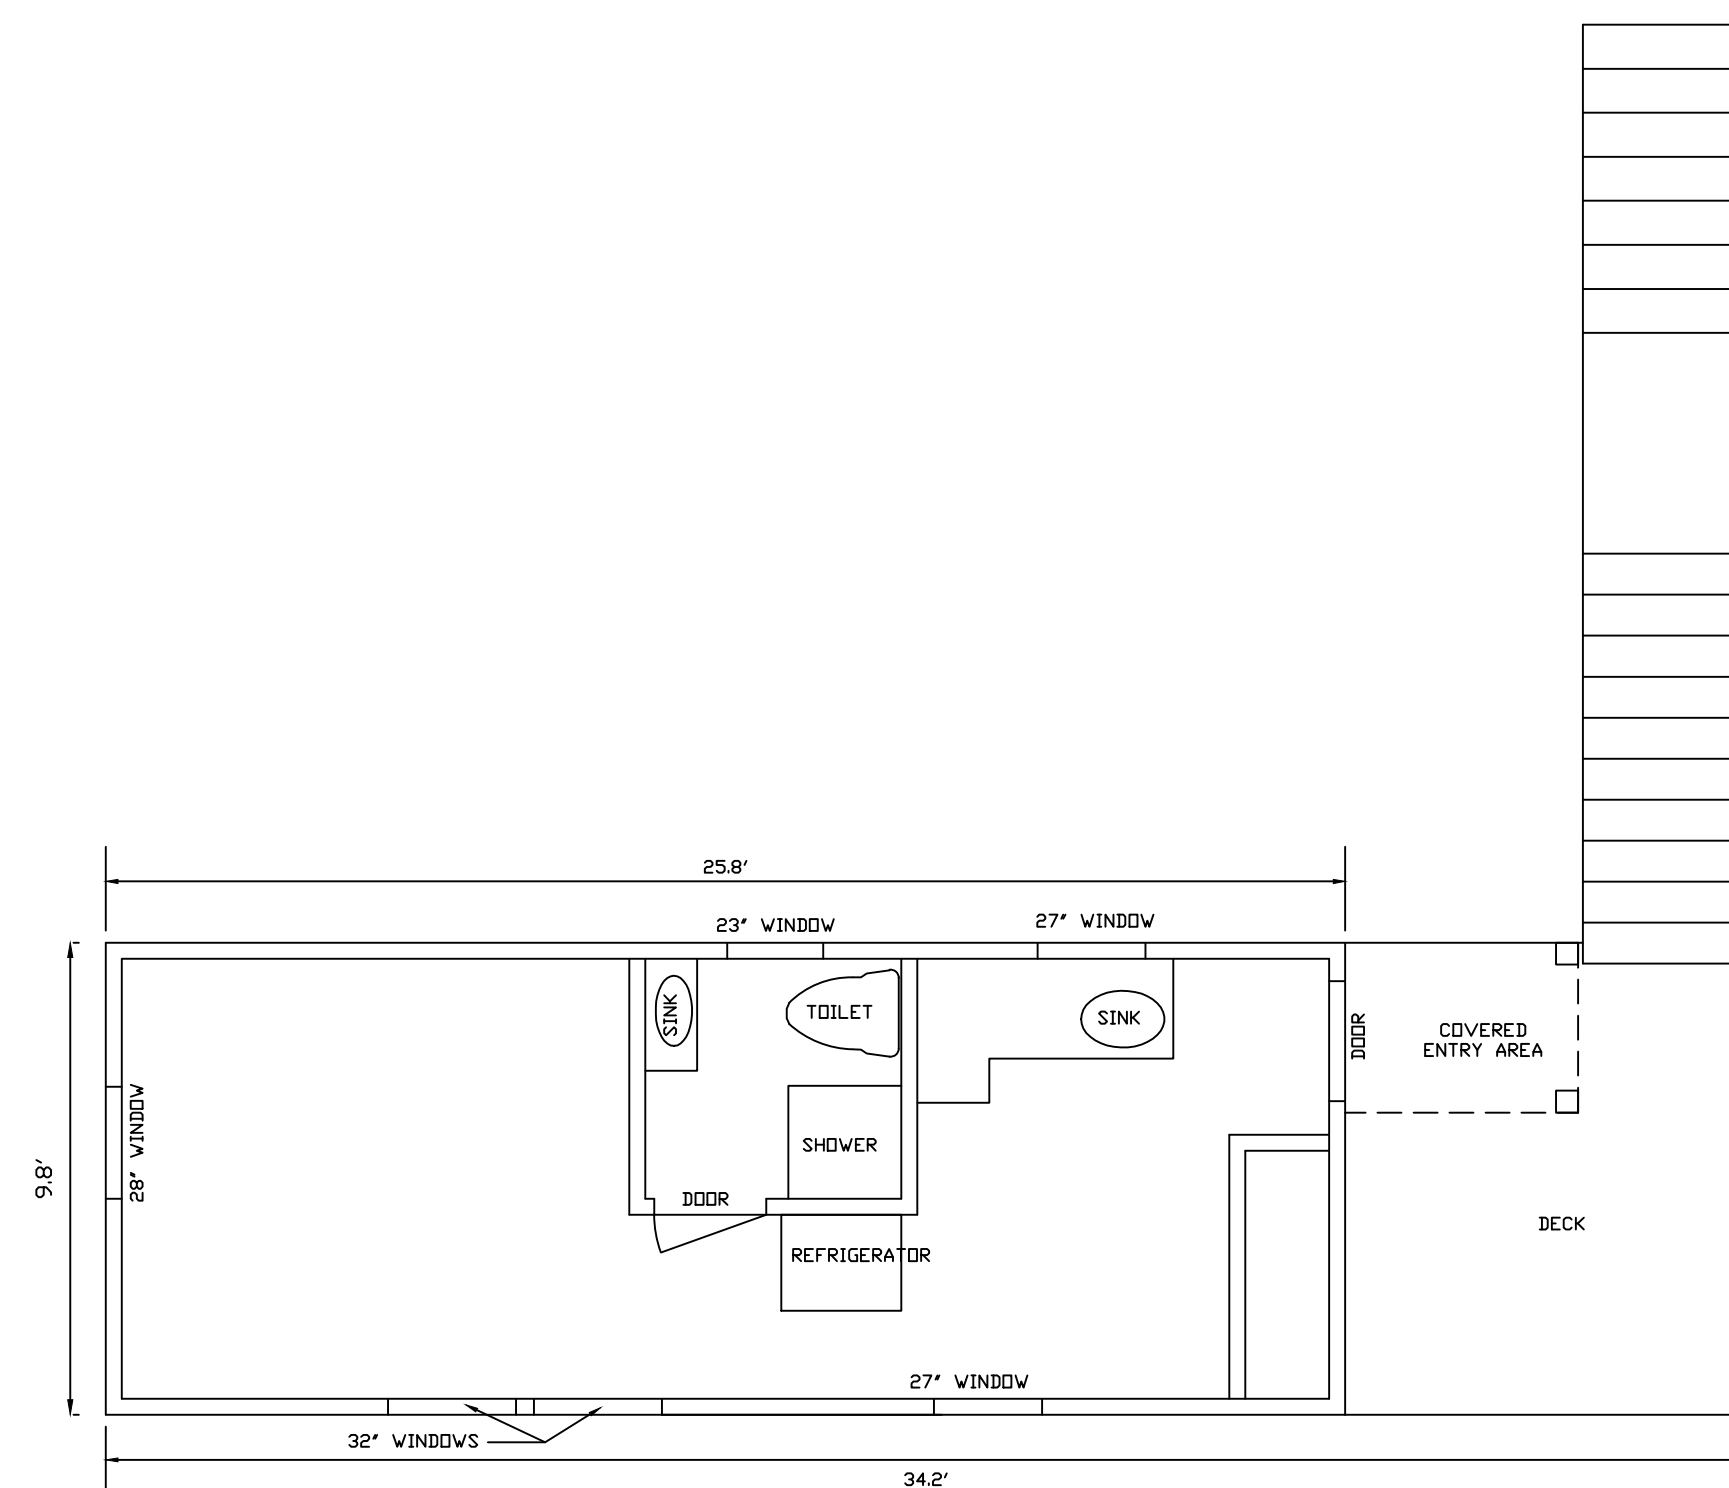

2nd FLOOR STUDIO APARTMENT

FLOOR PLANS: LOT 1.01, BLOCK 4.19 LONG BEACH TOWNSHIP OCEAN COUNTY, NEW JERSEY		
SCALE: 1" = 4'	DRAWN BY: AMC	SHEET 1 OF 1
JOB NO.: 90-010	DATE: 11/21/2024	