

THE DRAWINGS CONTAINED HEREIN ARE AND REMAIN THE PROPERTY OF THE ARCHITECT AND ARE INTENDED FOR USE ON THIS SITE ONLY. THEY MAY NOT BE USED OR REPRODUCED FOR ANY PURPOSE WITHOUT THE WRITTEN PERMISSION OF THE ARCHITECT.

REVISIONS:


NO.	DATE	REMARKS

DRAWN _____
CHECKED RFM
DATE 12/16/2014
SCALE AS SHOWN
PROJECT NO. _____

ROBERT P. MUSGNUG NJ AI 12612

BRANT BEACH
YACHT CLUB
6106 BAYVIEW AVENUE
BLOCK 1528, LOT 1
BRANT BEACH, NJ
LOWER LEVEL
FLOOR PLAN

A-1

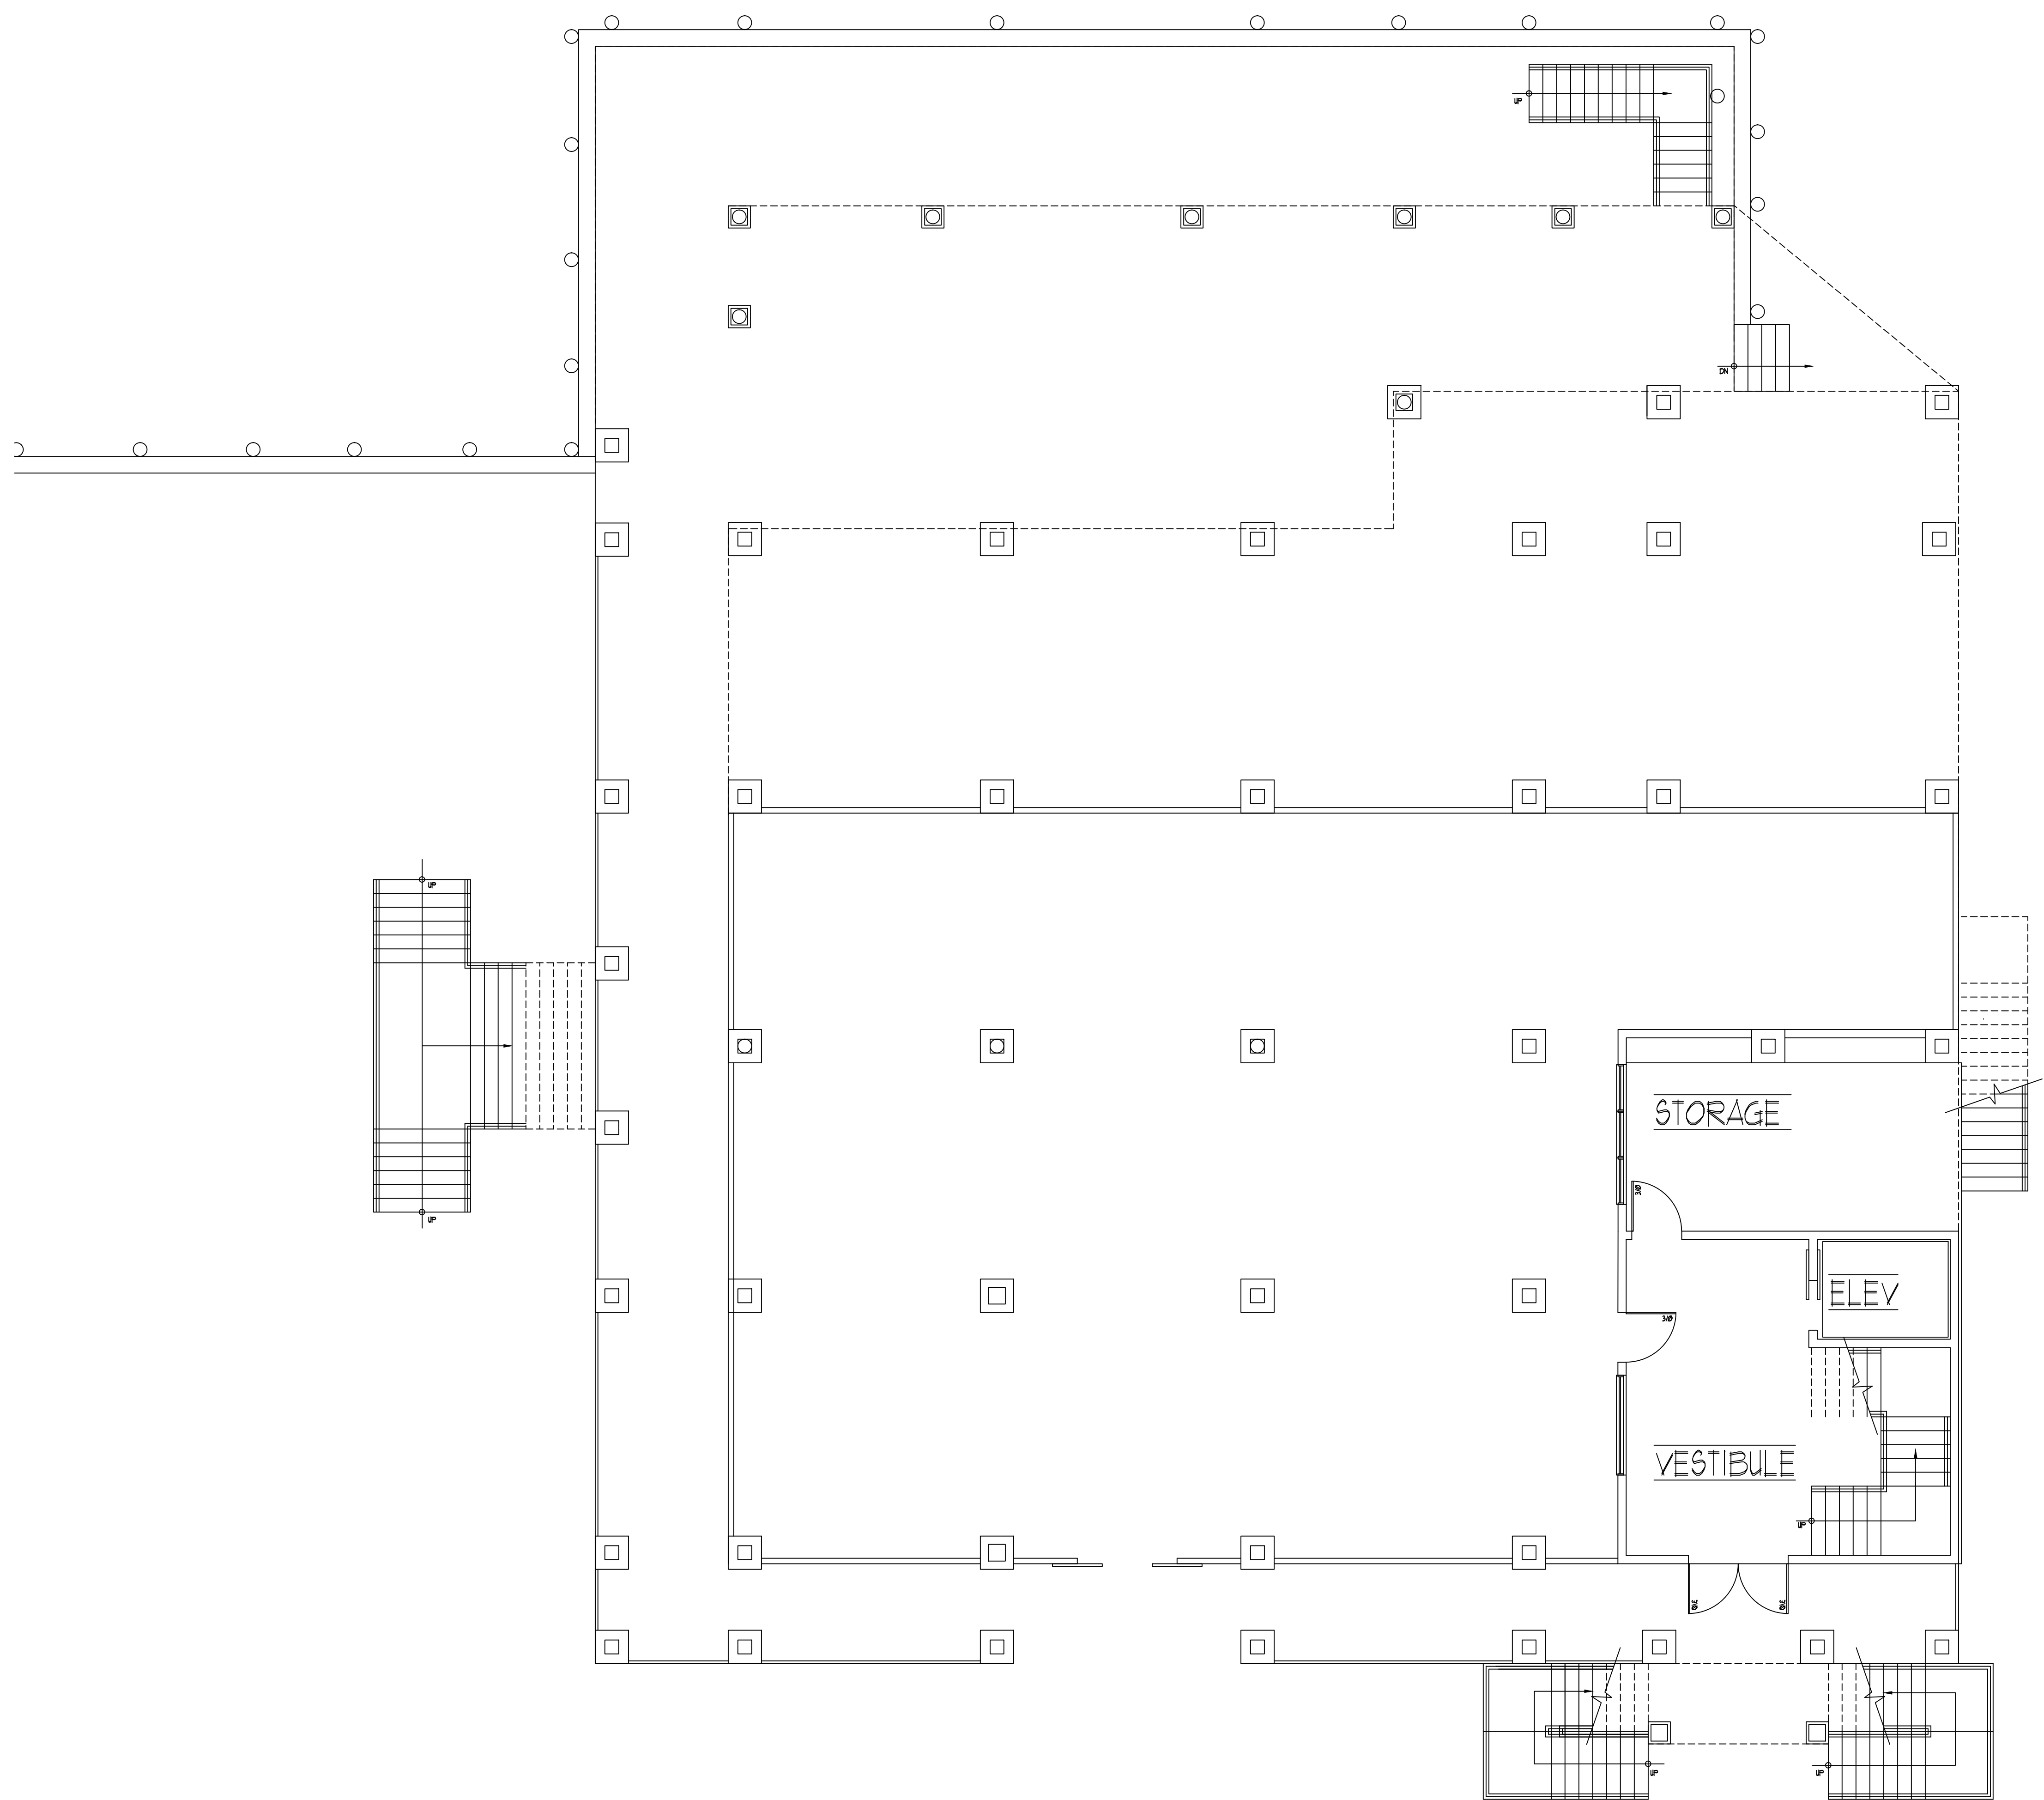

① LOWER LEVEL FLOOR PLAN
SCALE: 3/16" = 1'-0"