




RIGHT SIDE ELEVATION - EAST
1/4" = 1'-0"

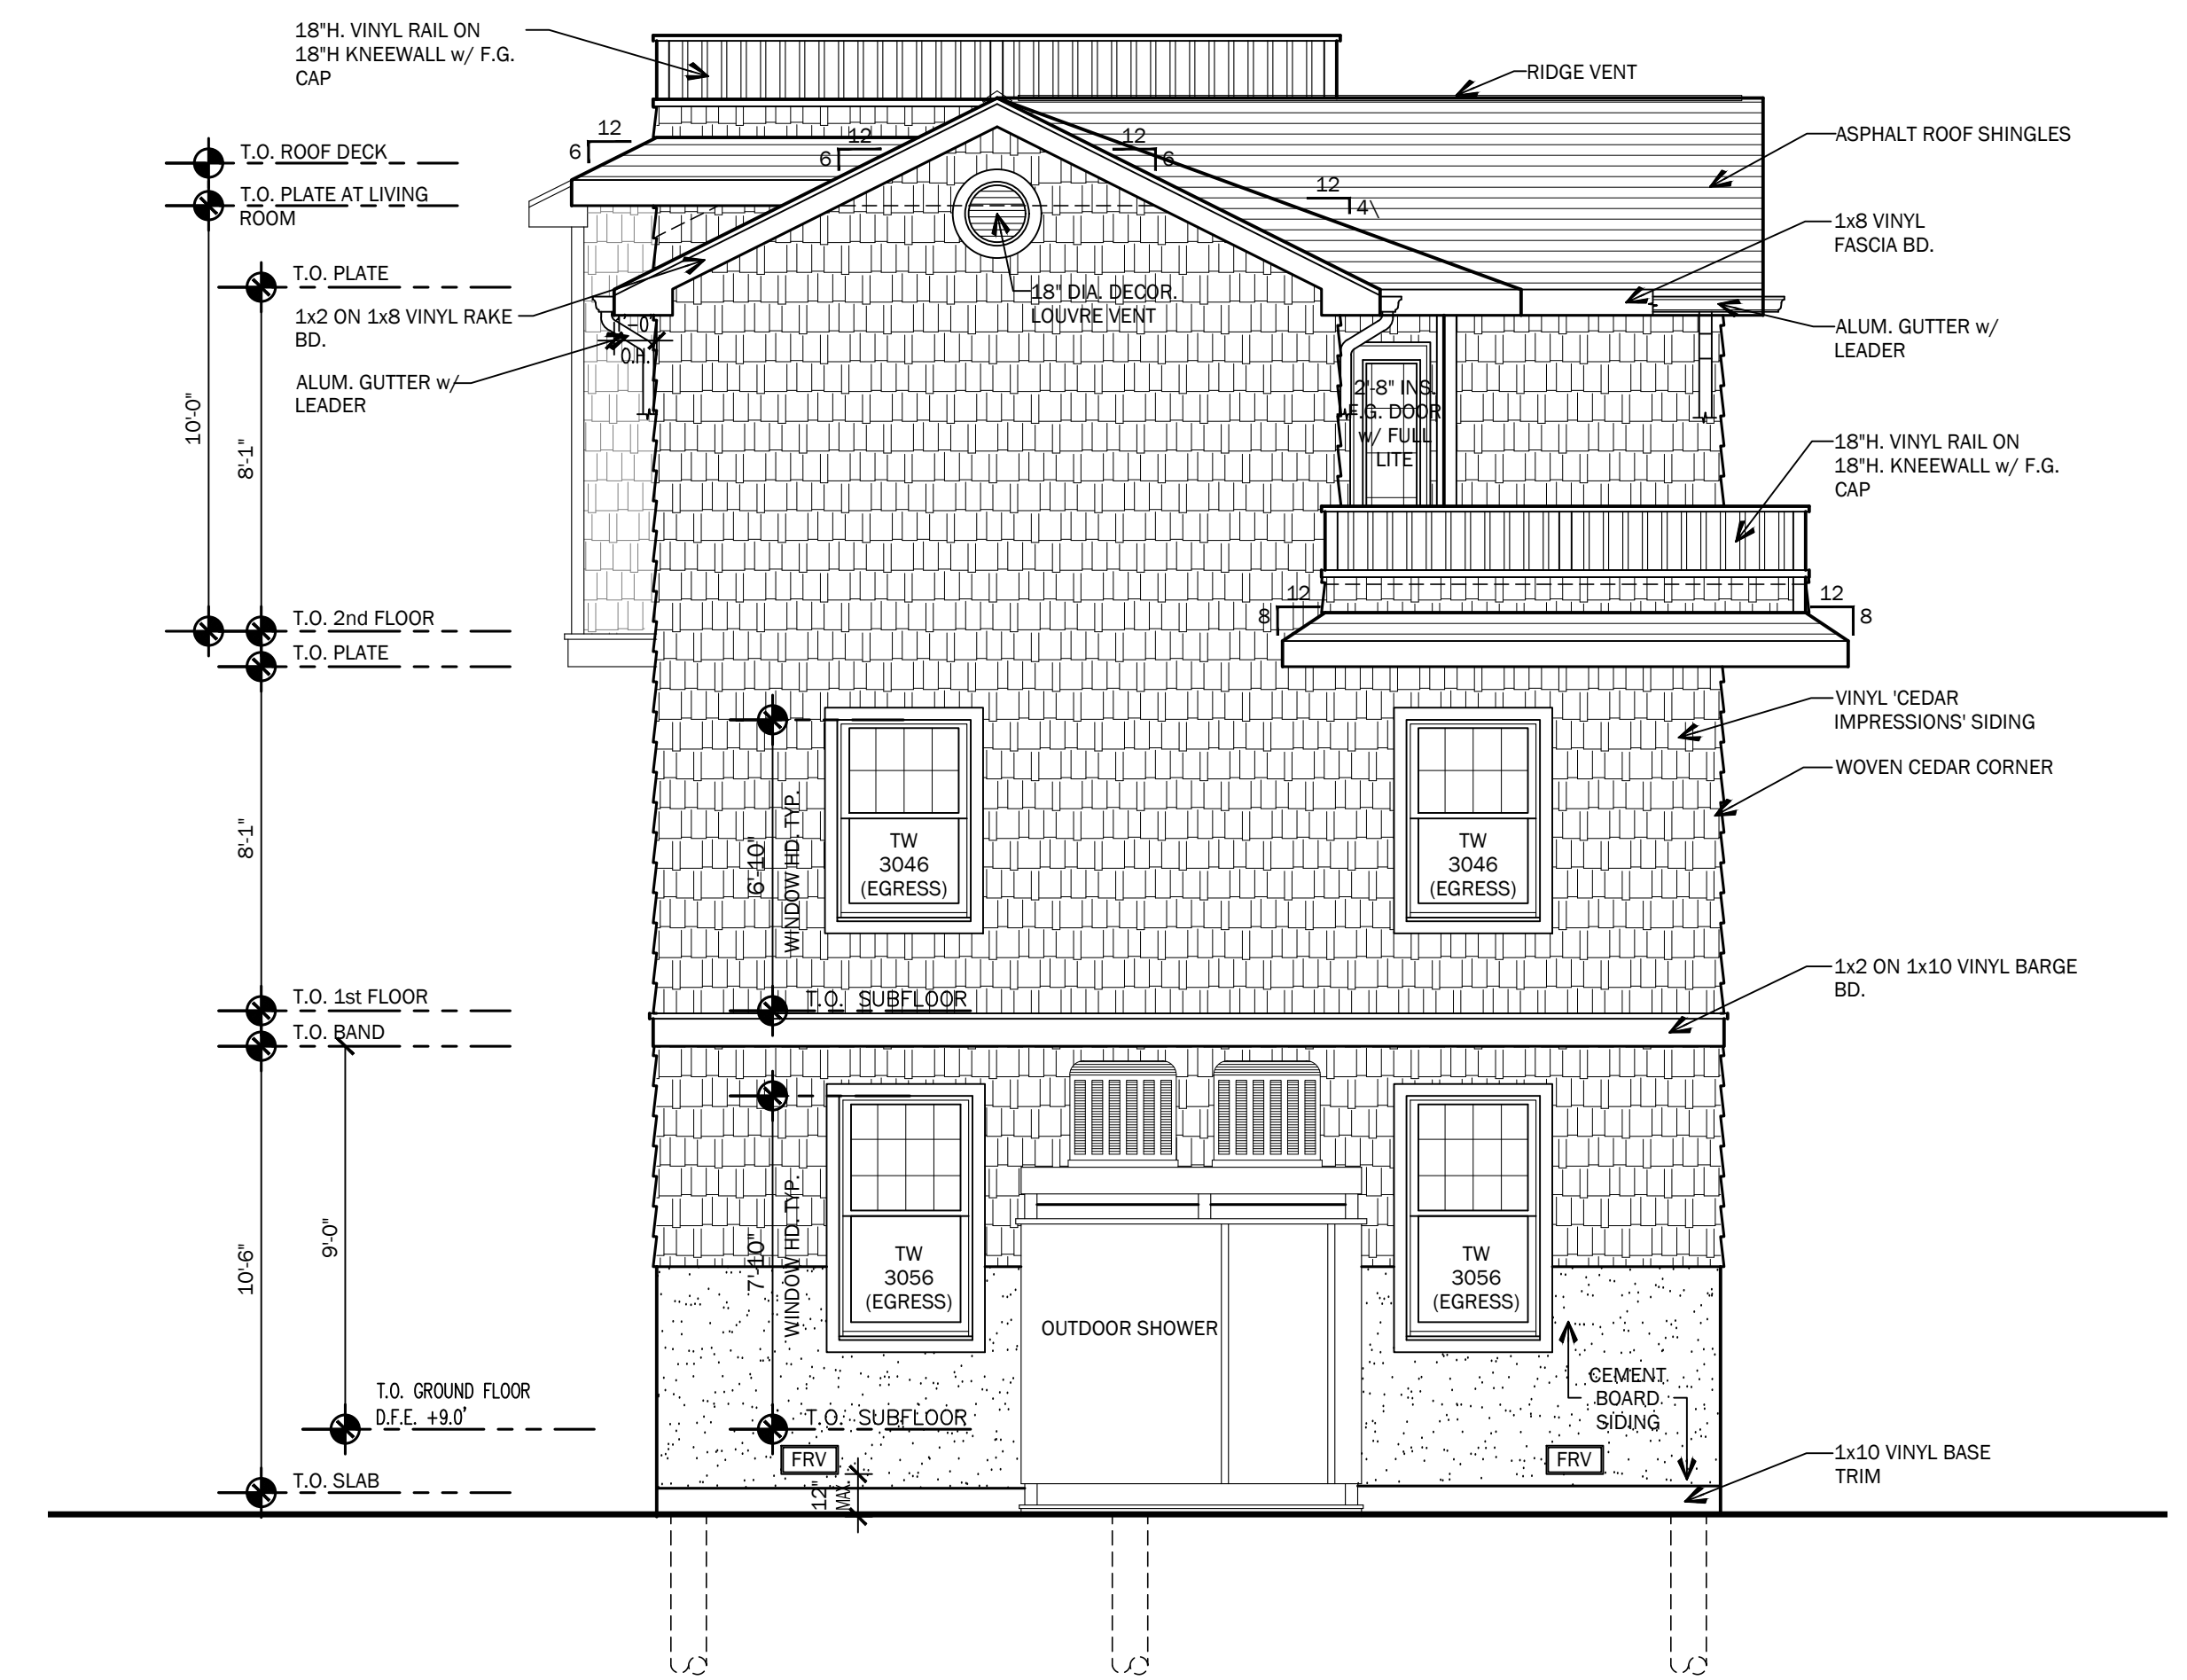

REAR ELEVATION - EAST
1/4" = 1'-0"

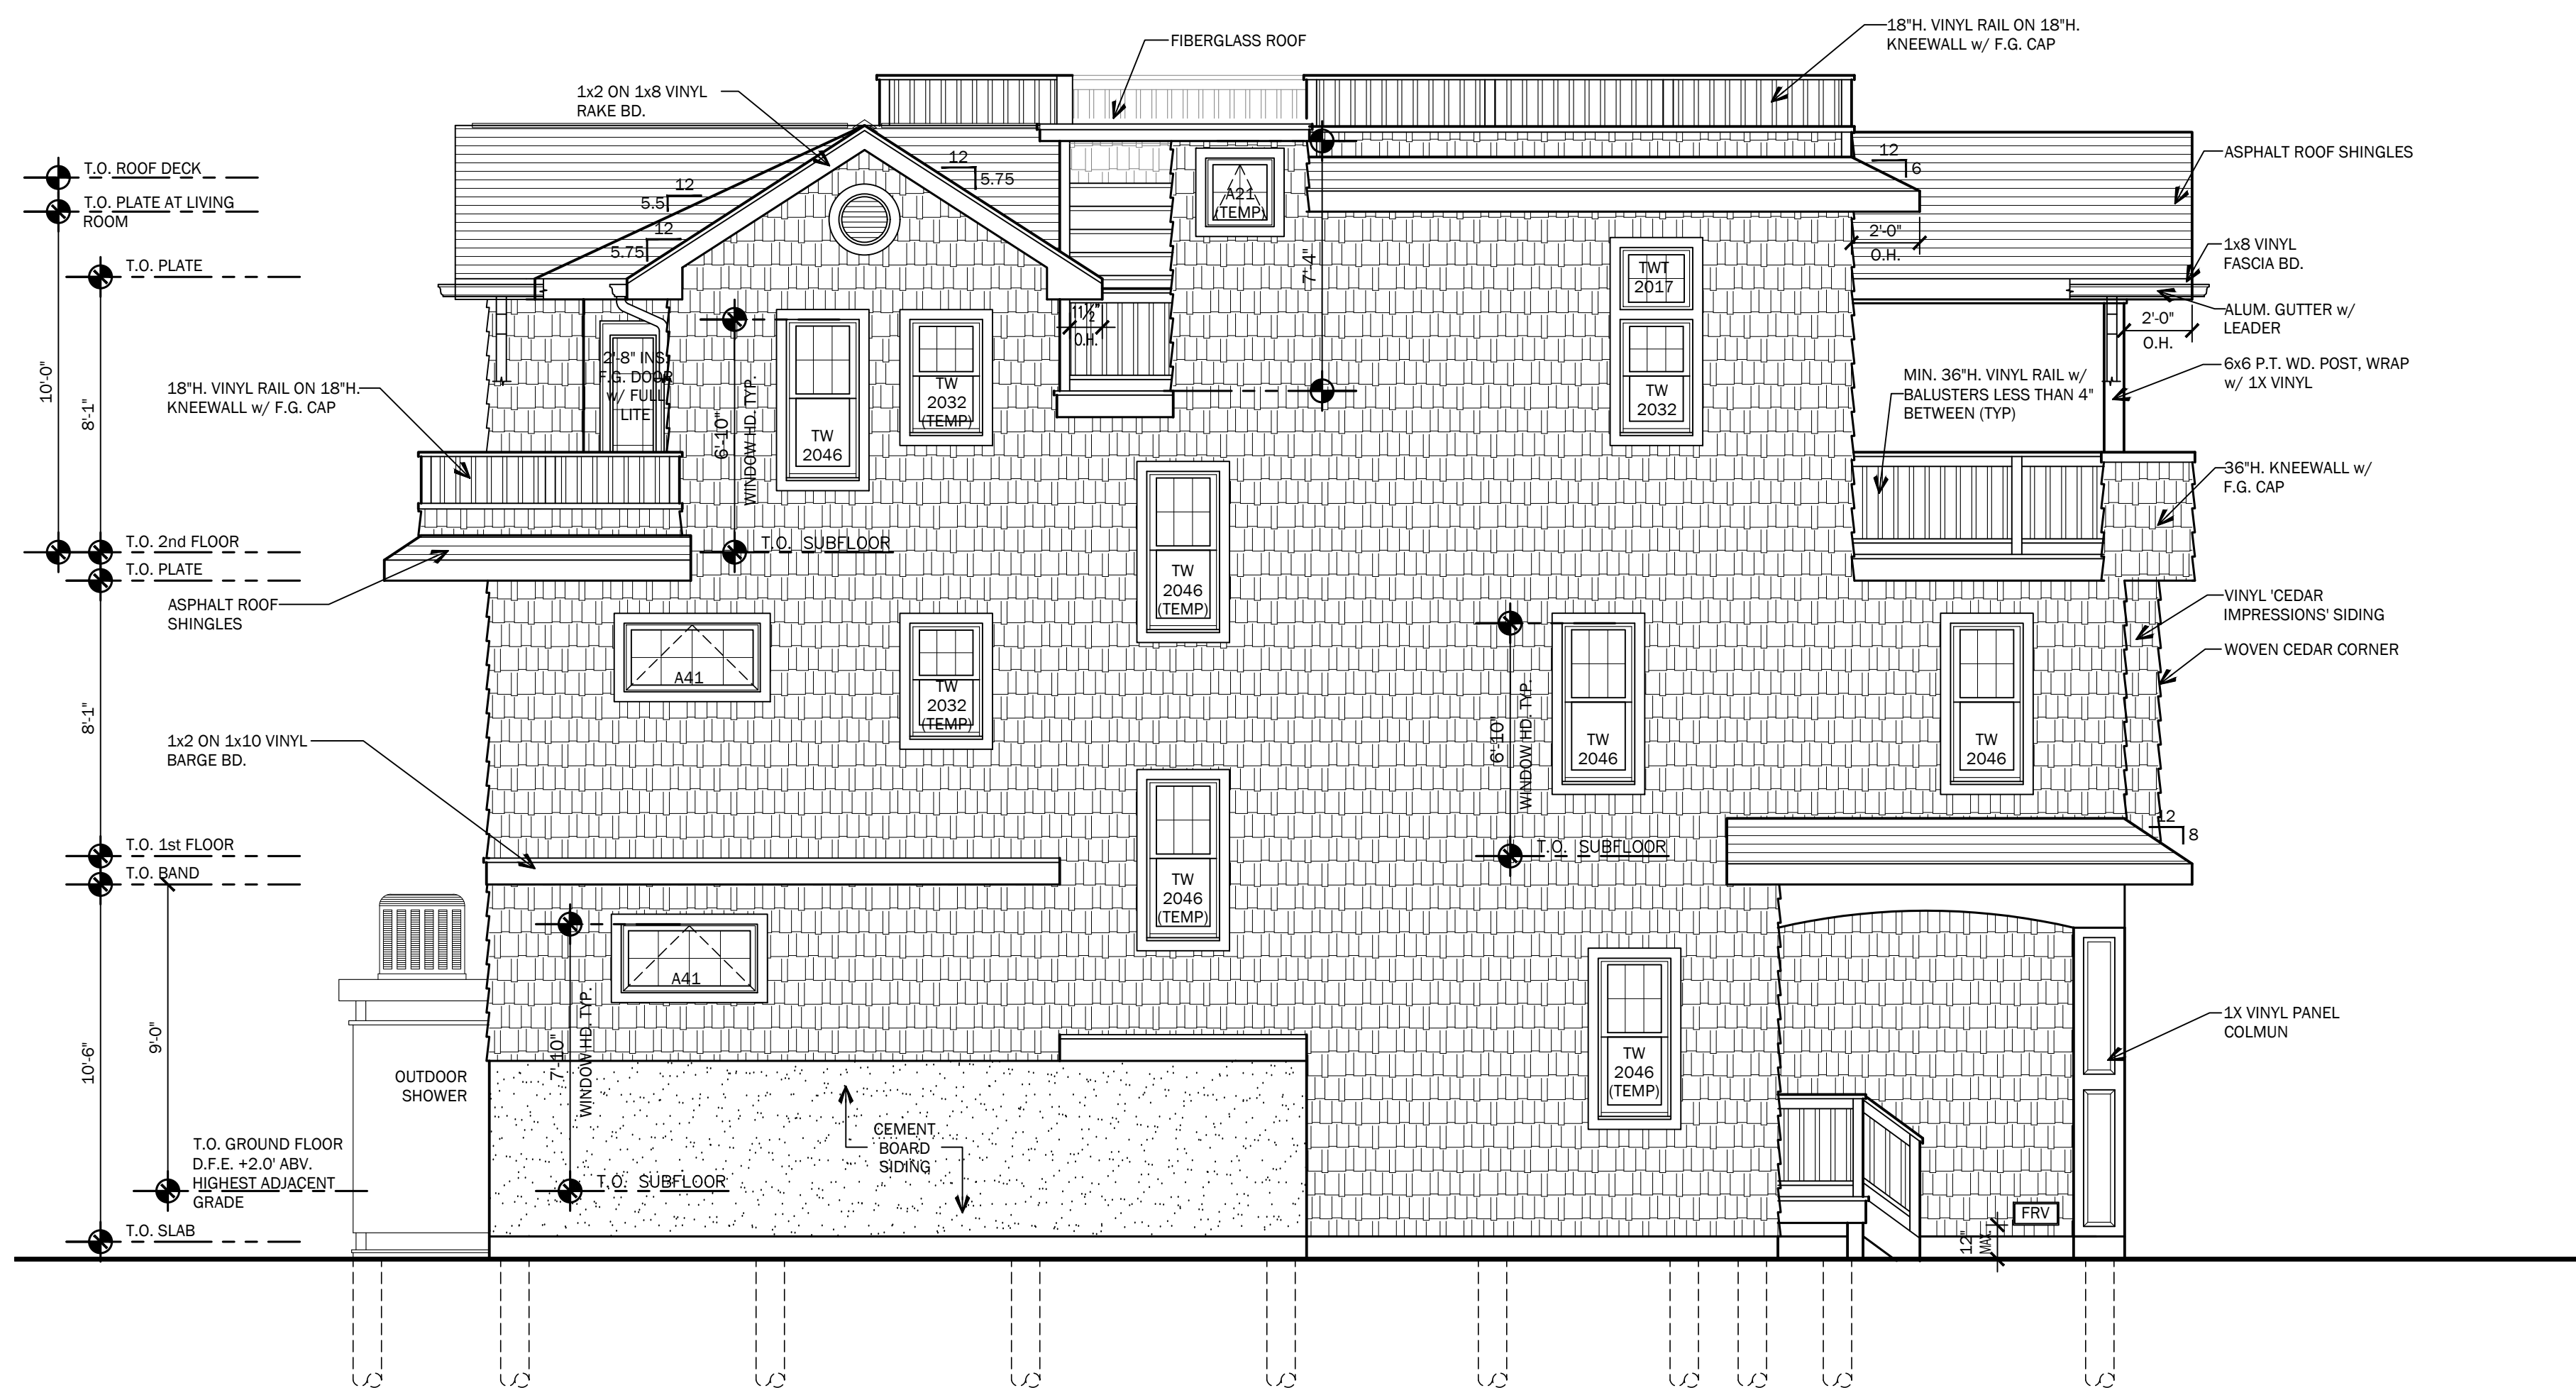

LEFT SIDE ELEVATION - WEST
1/4" = 1'-0"

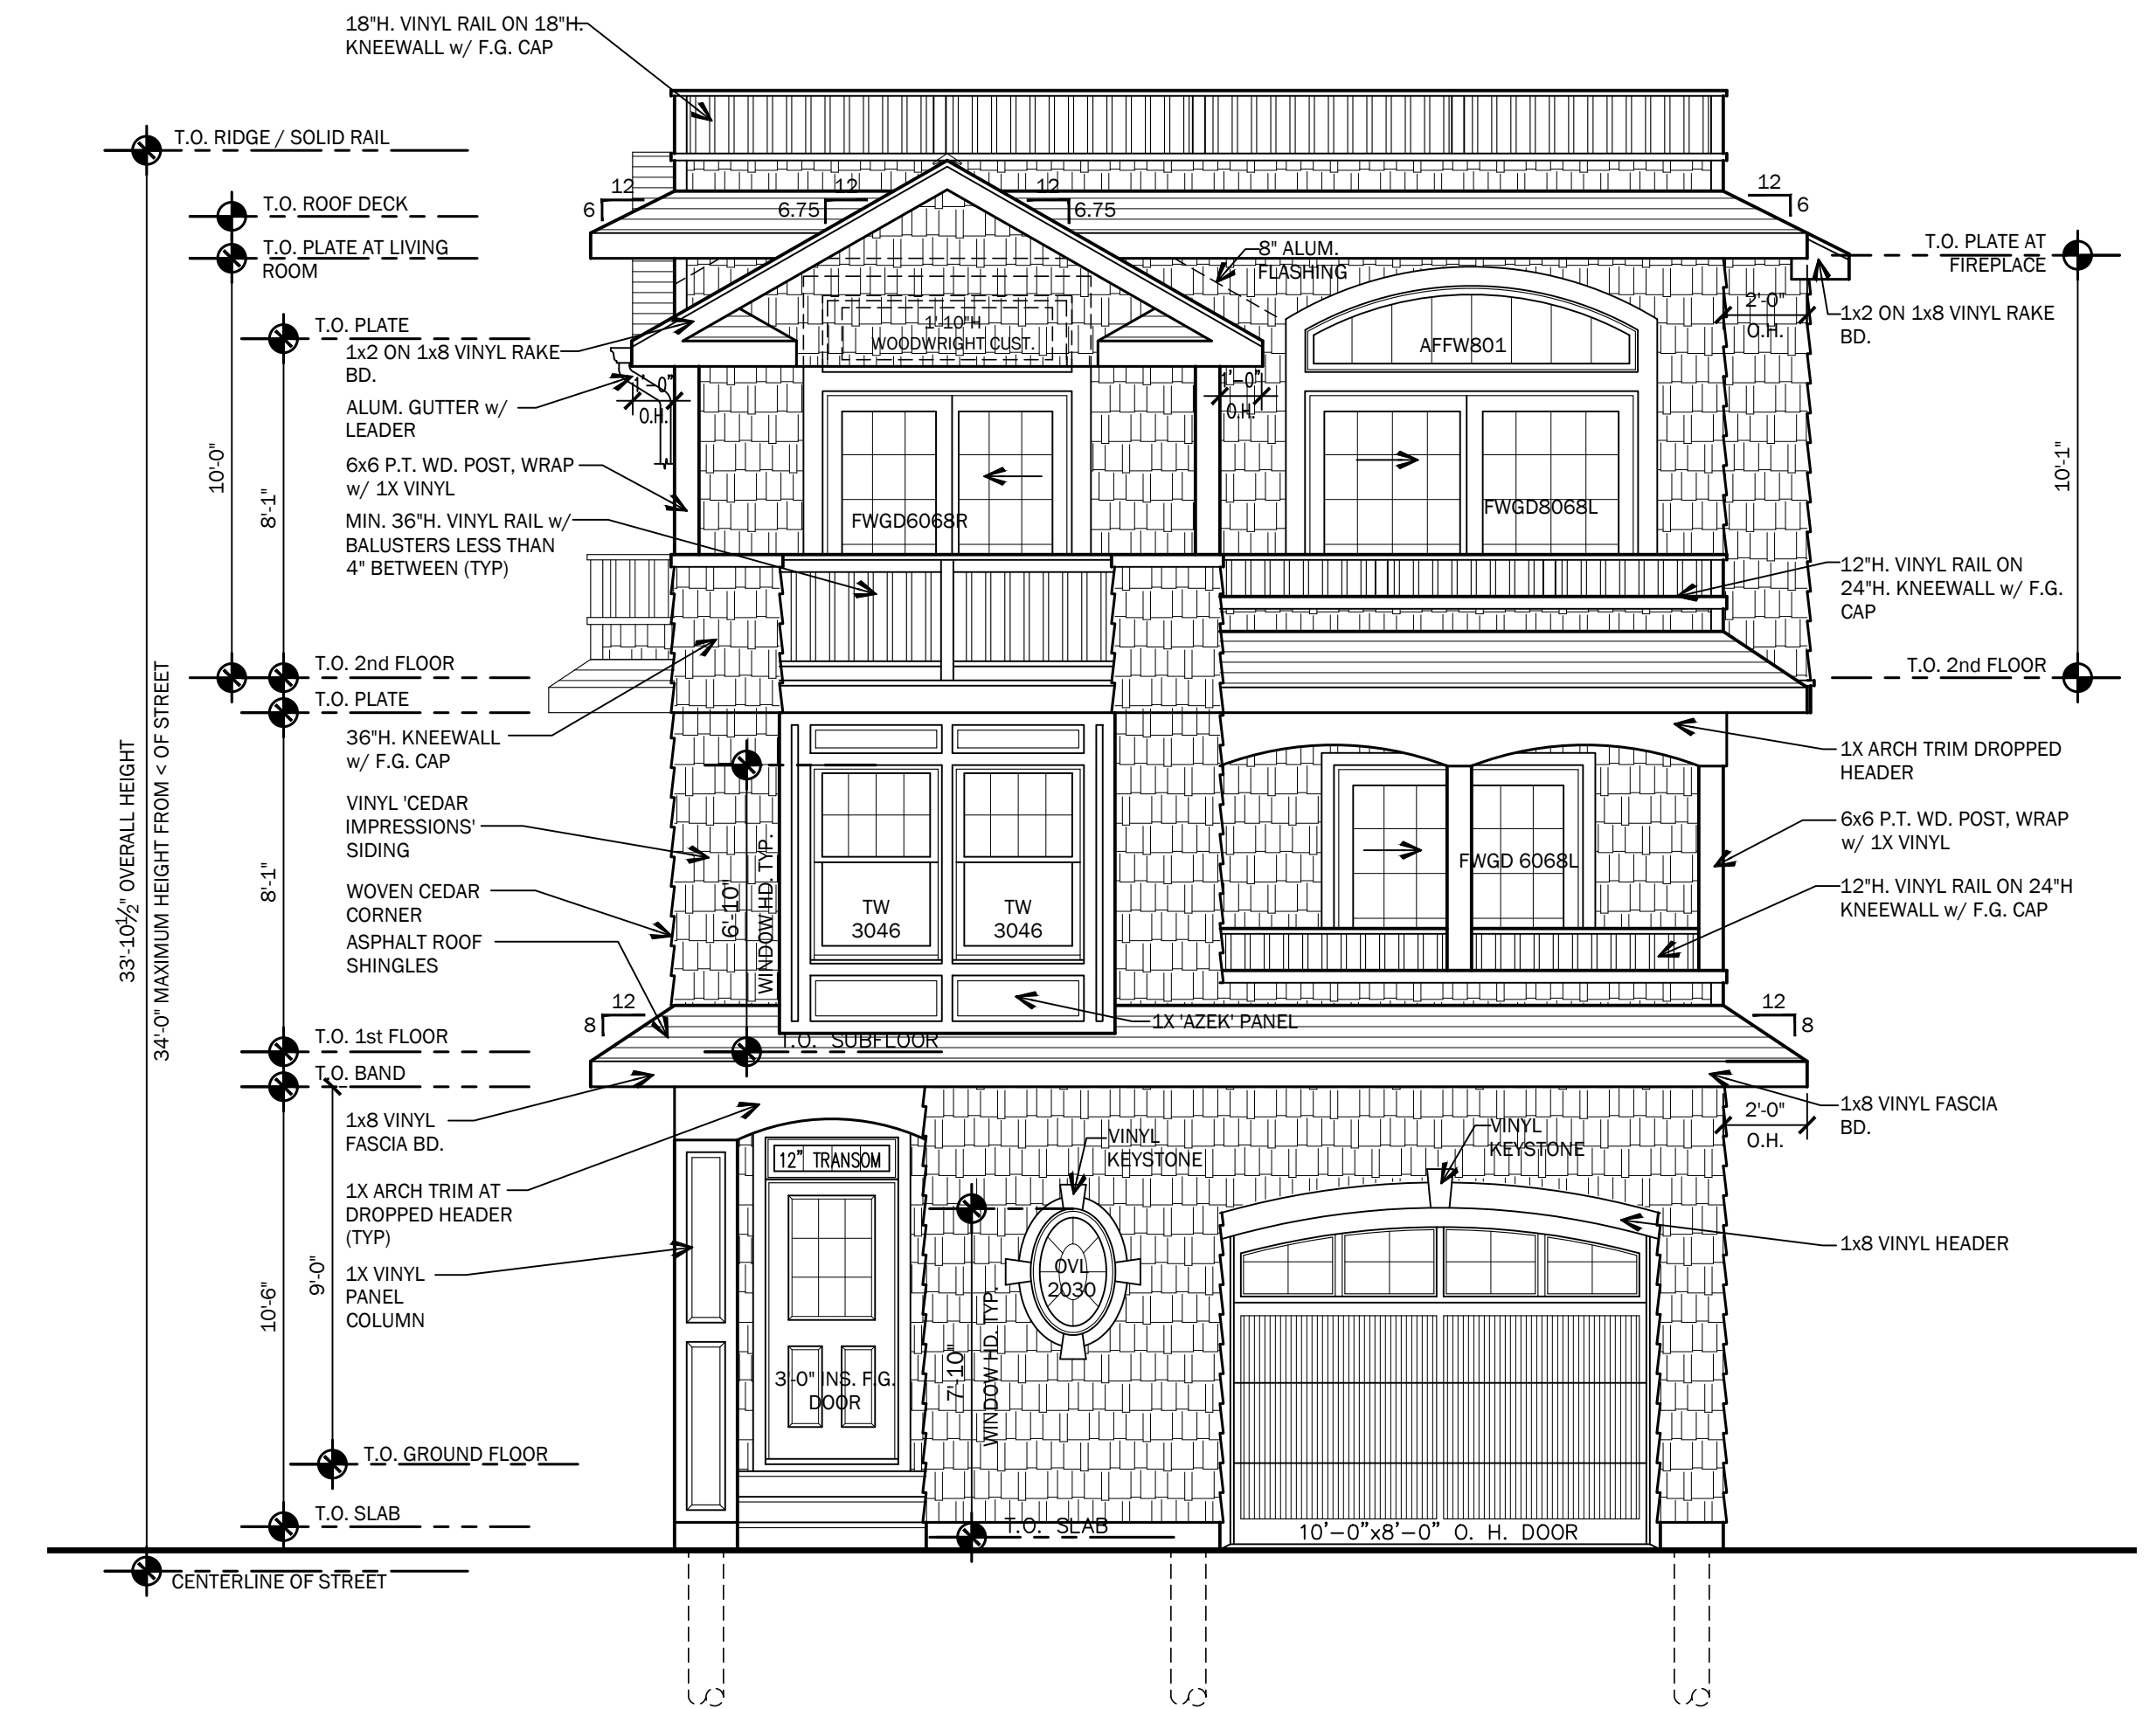

FRONT ELEVATION - SOUTH
1/4" = 1'-0"

GLASSER | KAPNICK - MARYLAND AVE
LOT: 6.01 BLOCK: 7.11
LONG BEACH TOWNSHIP
OCEAN COUNTY, NEW JERSEY
PRELIMINARY ELEVATIONS

Sarah D. Jennings, A.I.A.
#NJ 021777
Please Referenced

799 Route 72, Manahawkin
New Jersey 08050
www.cwarchitecture.com
(Phone) 609-597-8880
(Fax) 609-597-5289



ARCHITECTURE

NO.	DATE	DESCRIPTION

DATE
11/15/2024

COMM. No.
24050

DRAWN BY:
DHT

SHEET

BD-3

COPYRIGHT 2024