


PROPOSED FRONT PORCH

FRONT VIEW

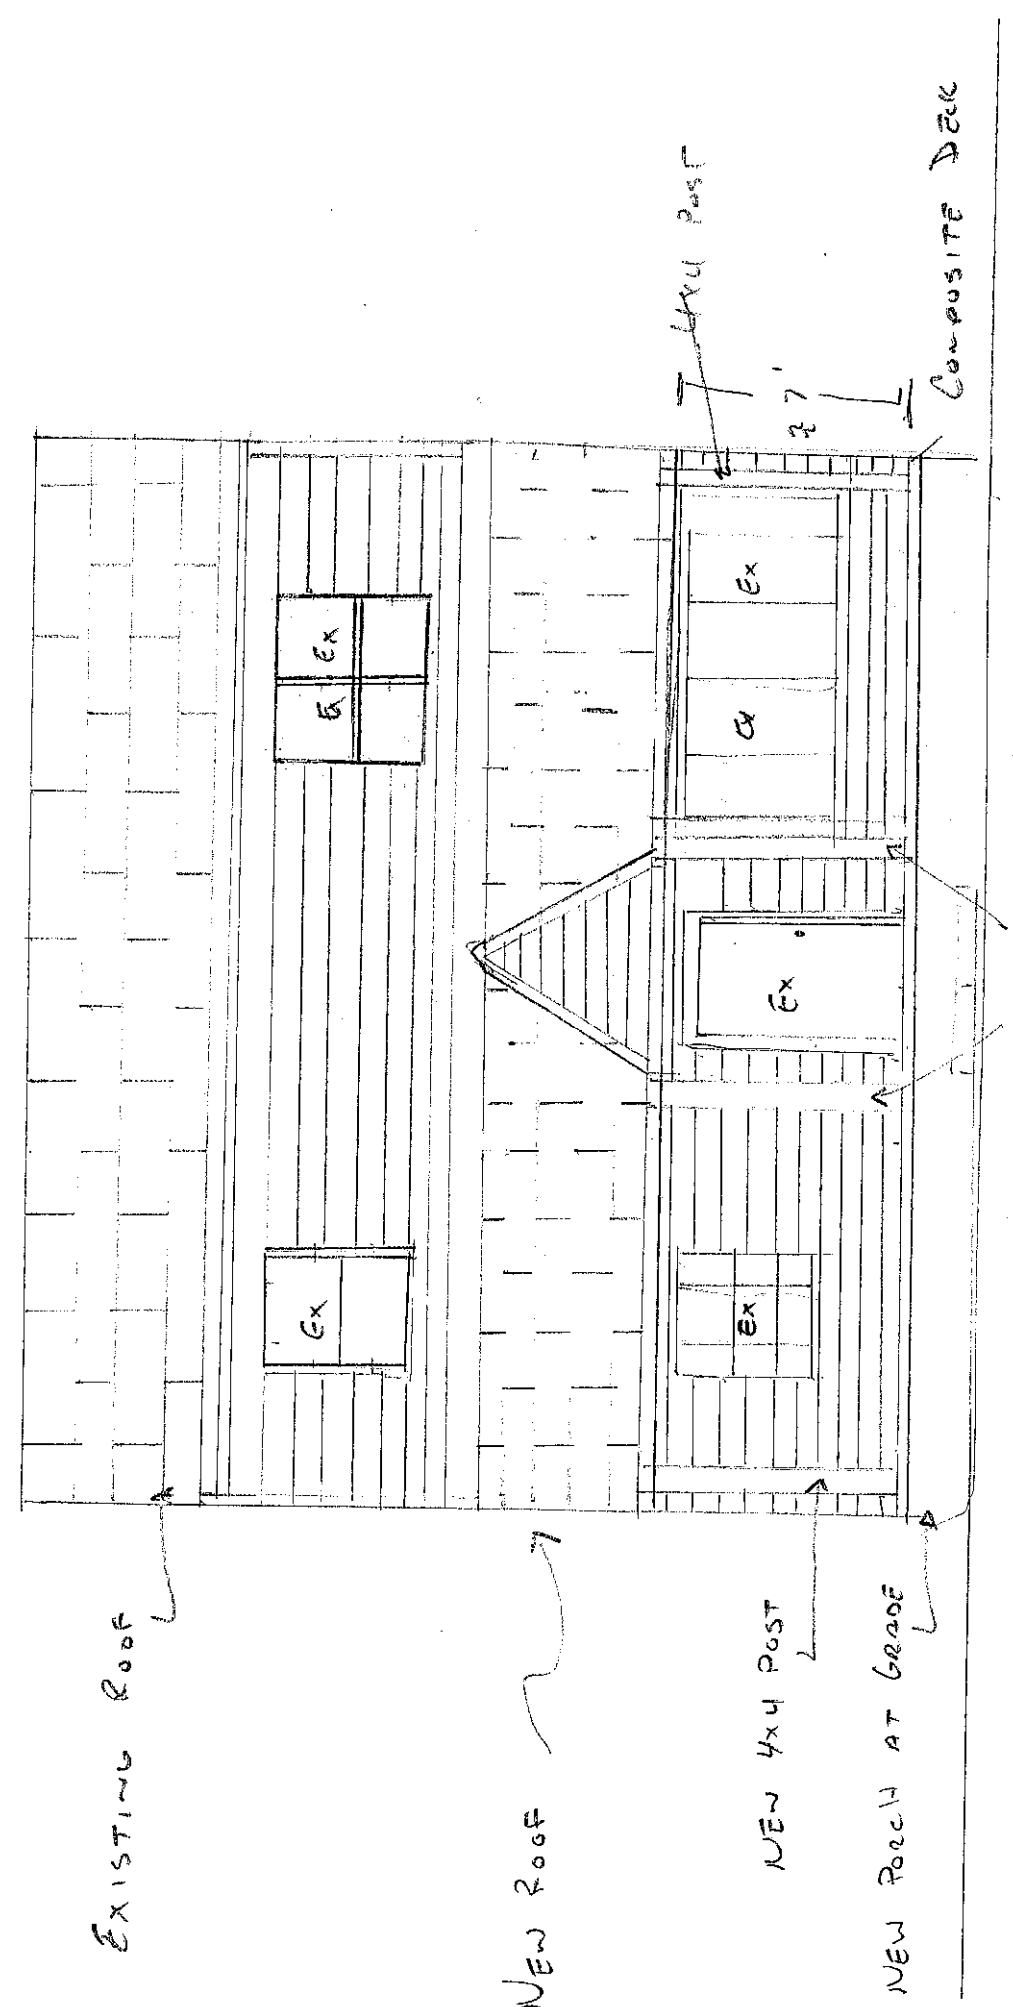

EXISTING ROOF

NEW ROOF

NEW 4x4 POST

NEW PORCH AT GRADE

4x4 POST

27'


COMPOSITE DECK

NEW 4x4 POST

2804 WEST AVE. LONG BEACH TOWNSHIP

PROPOSED FRONT PORCH


RIGHT VIEW

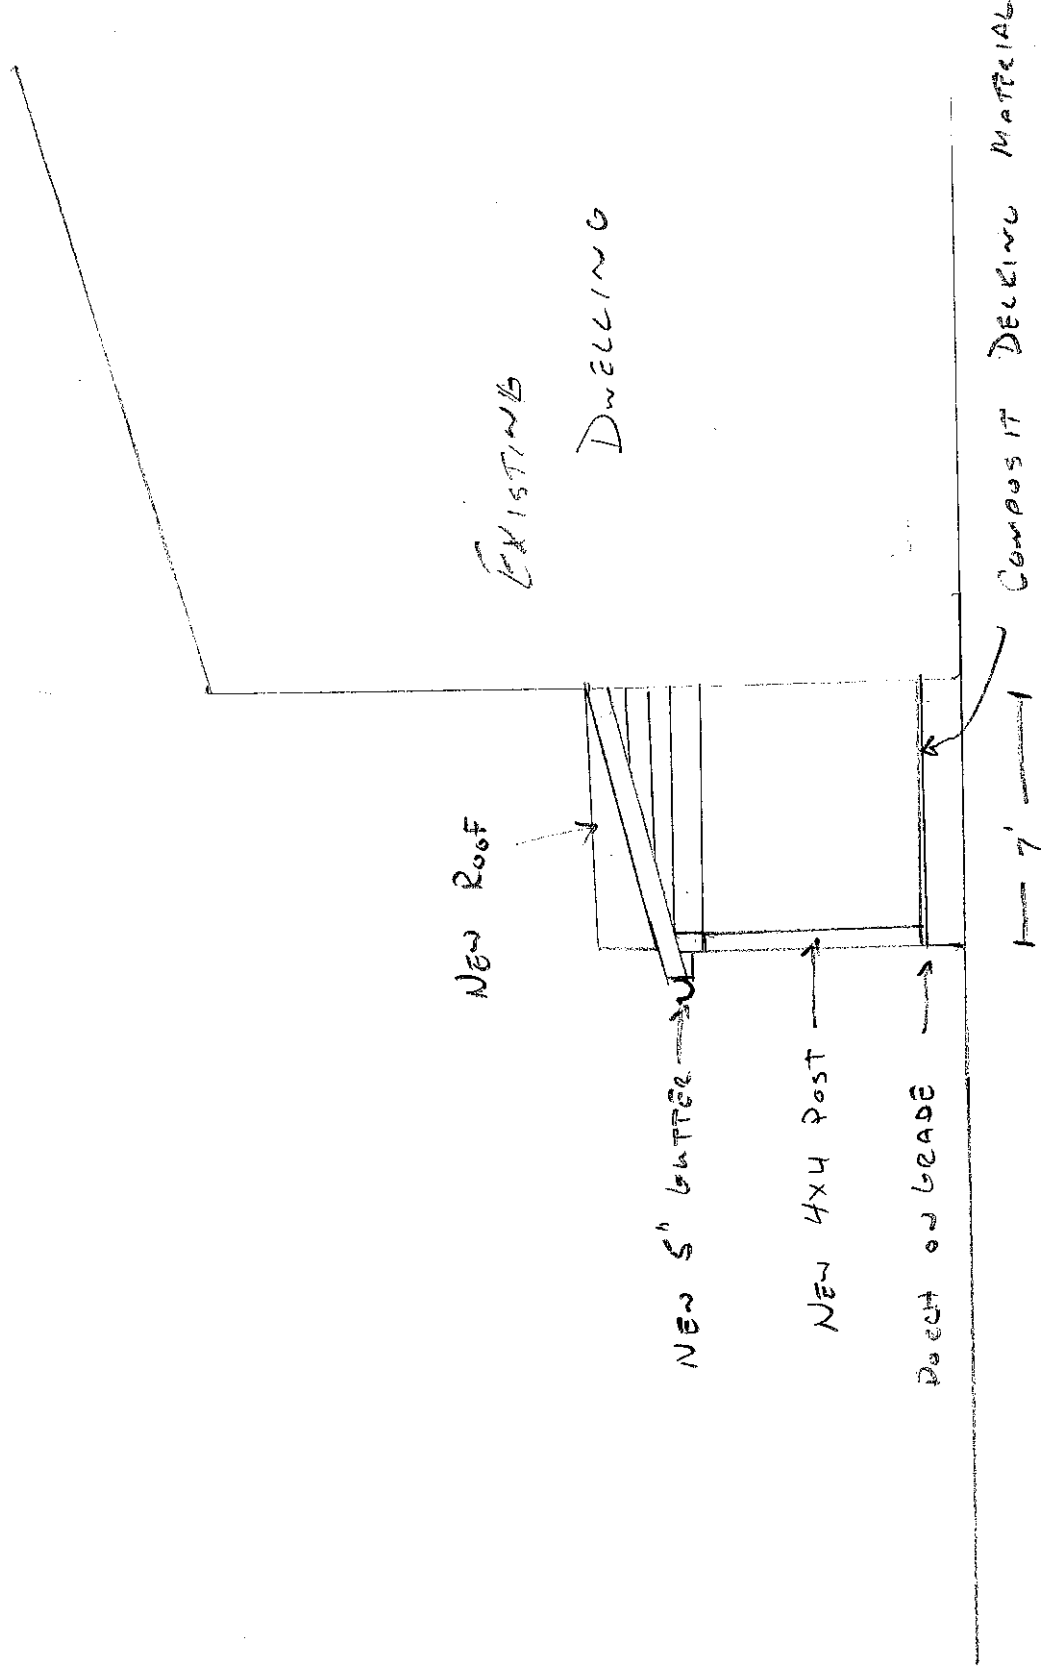

2804 WEST AVE. LONG BEACH TOWNSHIP

LEFT VIEW

PROPOSED FRONT PORCH

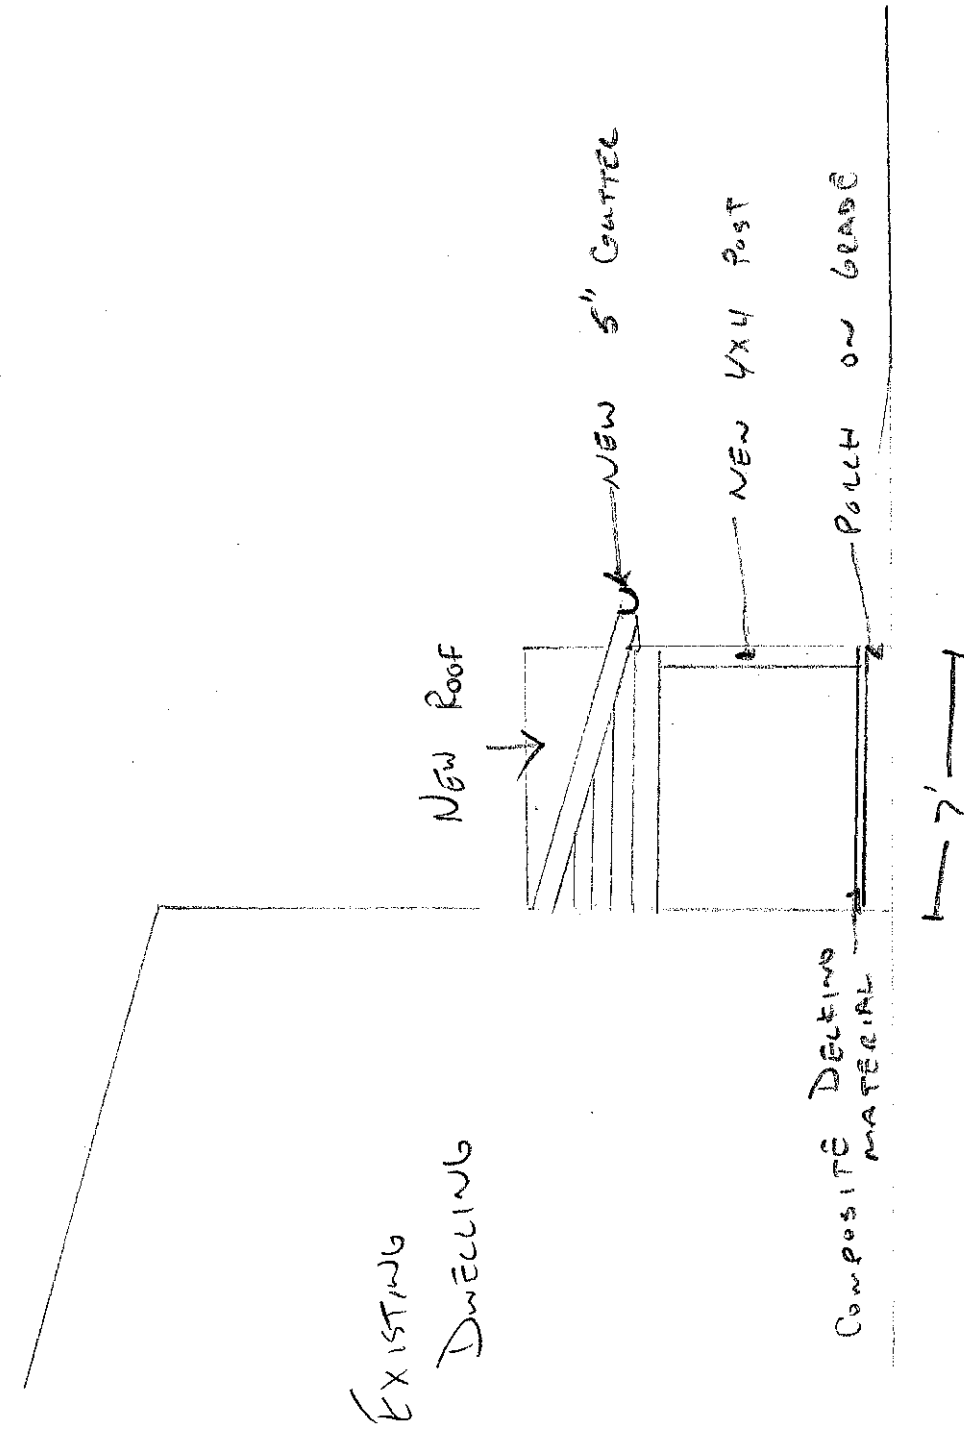

2804 WEST AVE Long Beach Township