



THE DRAWINGS CONTAINED HEREIN ARE AND REMAIN THE PROPERTY OF THE ARCHITECT AND ARE INTENDED FOR USE ON THIS SITE ONLY. THEY MAY NOT BE USED OR REPRODUCED FOR ANY PURPOSE WITHOUT THE WRITTEN PERMISSION OF THE ARCHITECT.

REVISIONS:		
NO.	DATE	REMARKS

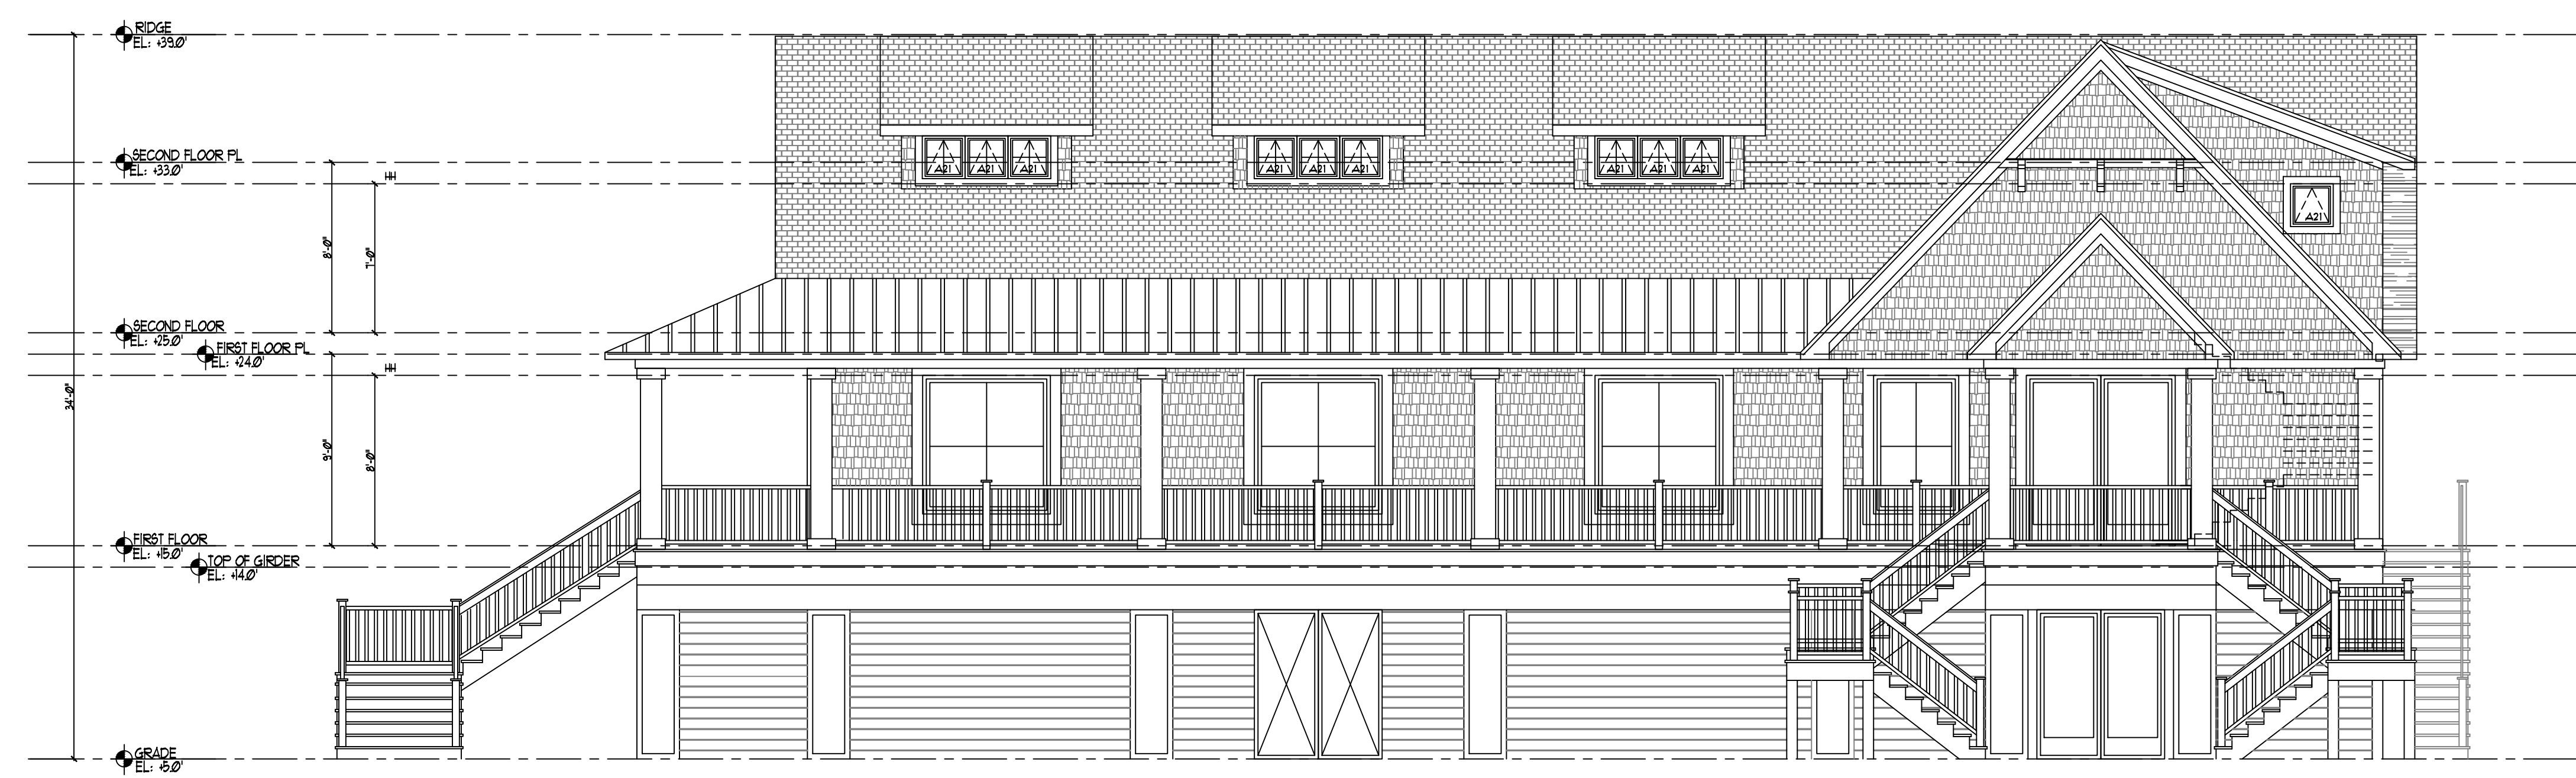

① BAYVIEW AVE ELEVATION
SCALE: 1/4"=1'-0"

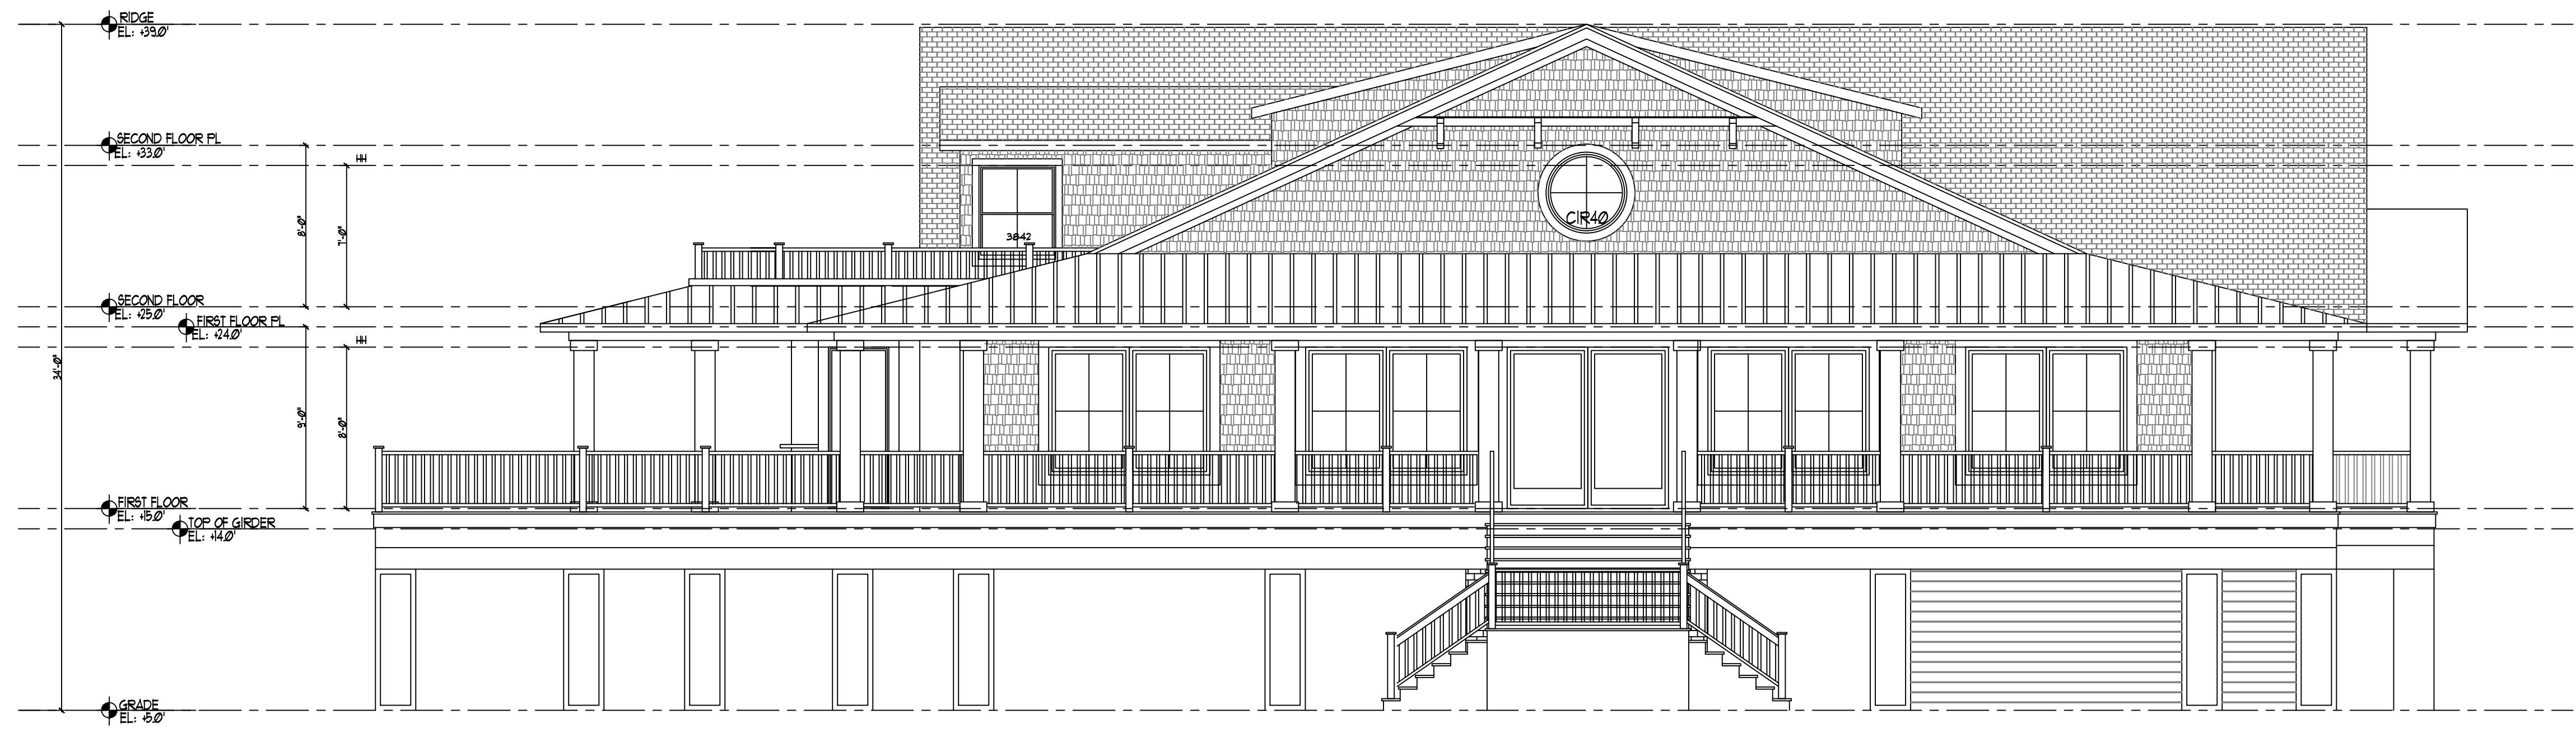

② BEACH SIDE ELEVATION
SCALE: 1/4"=1'-0"

ROBERT P. MUSGNUG NJ AI 12612

BRANT BEACH
YACHT CLUB

6106 BAYVIEW AVENUE
BLOCK 1528, LOT 1
BRANT BEACH, NJ

BAYVIEW AVE ELEVATION
BEACH SIDE ELEVATION